





안동과학대학교
강의실 환경개선 공사
과학관 5110호

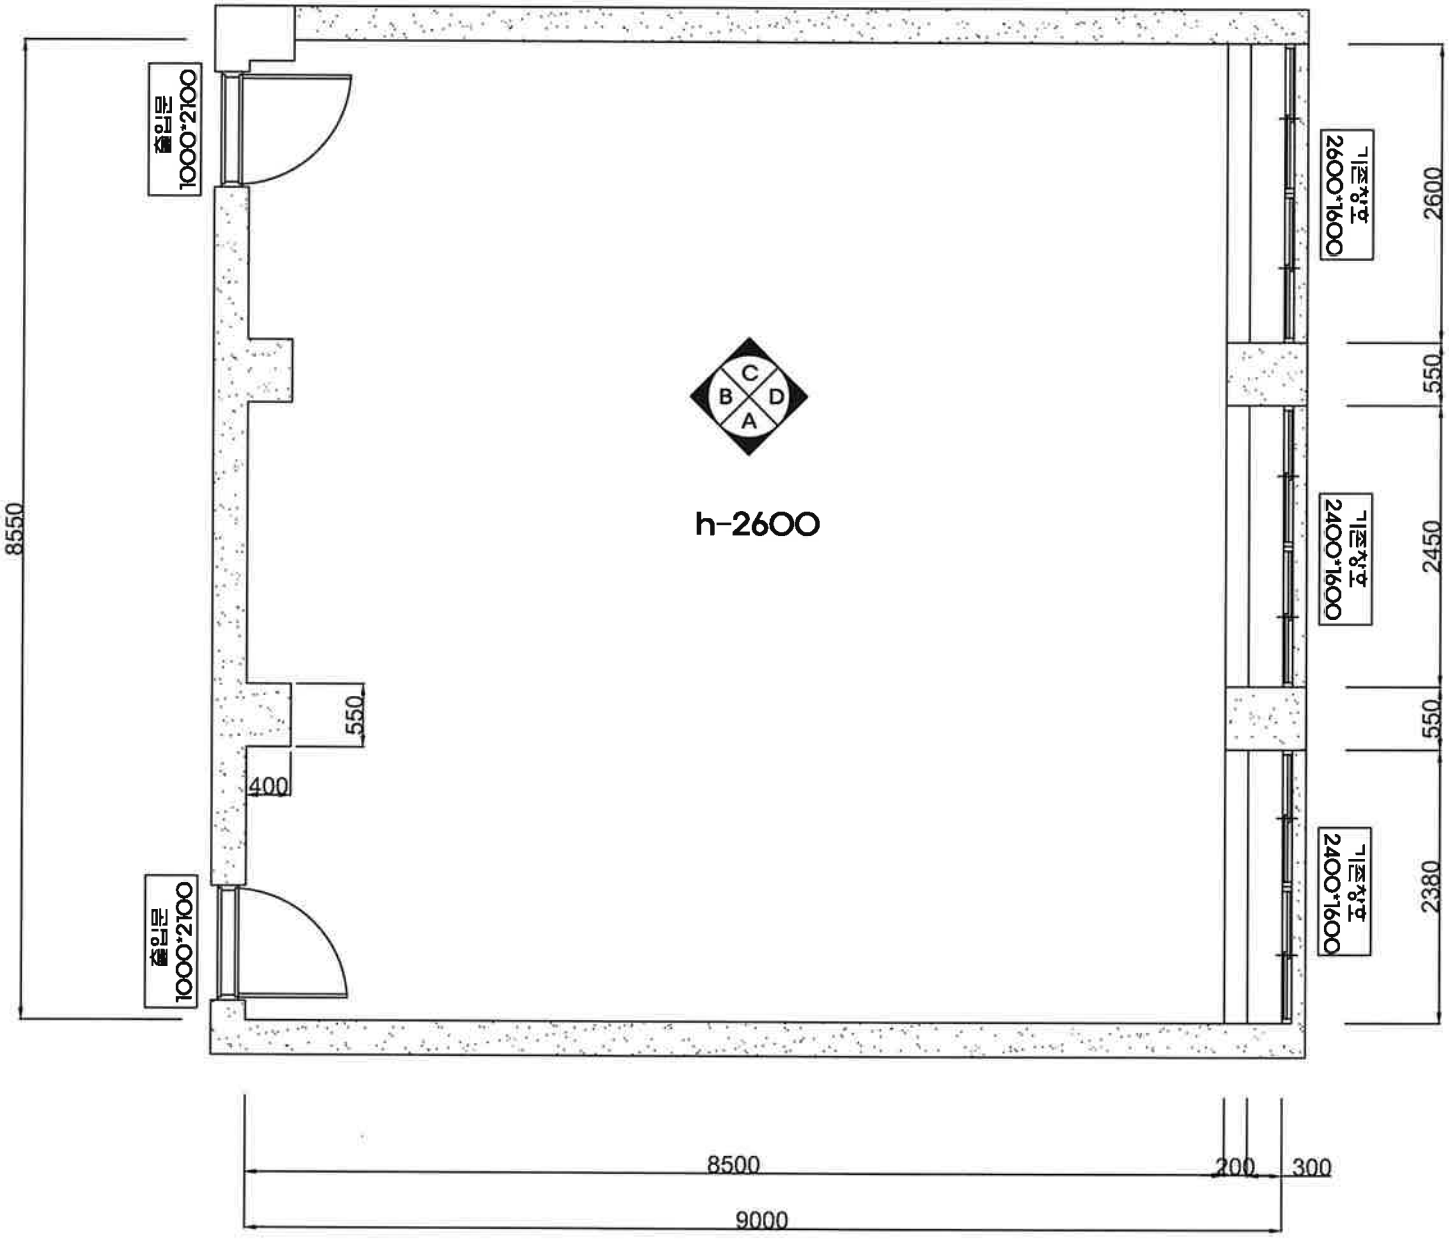




5110호 평면도 (변경 전)

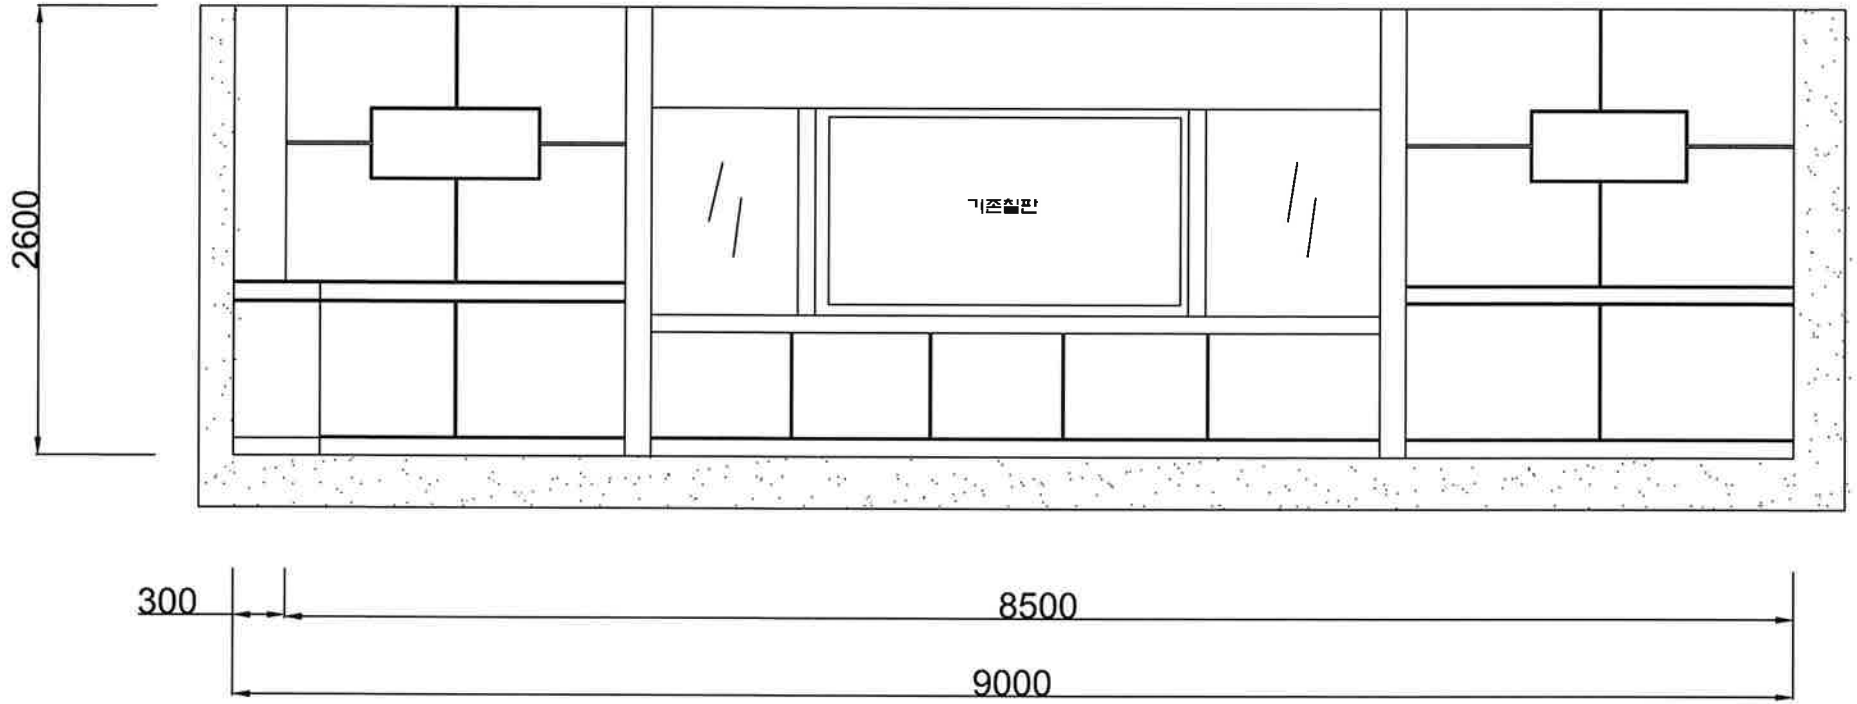



5110호 'A' 입면도(변경 전)

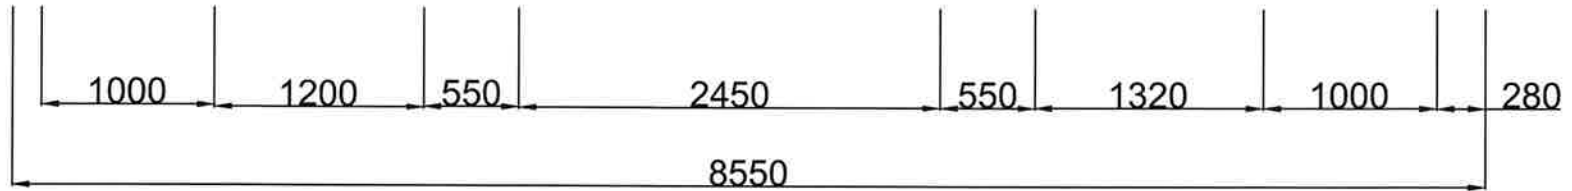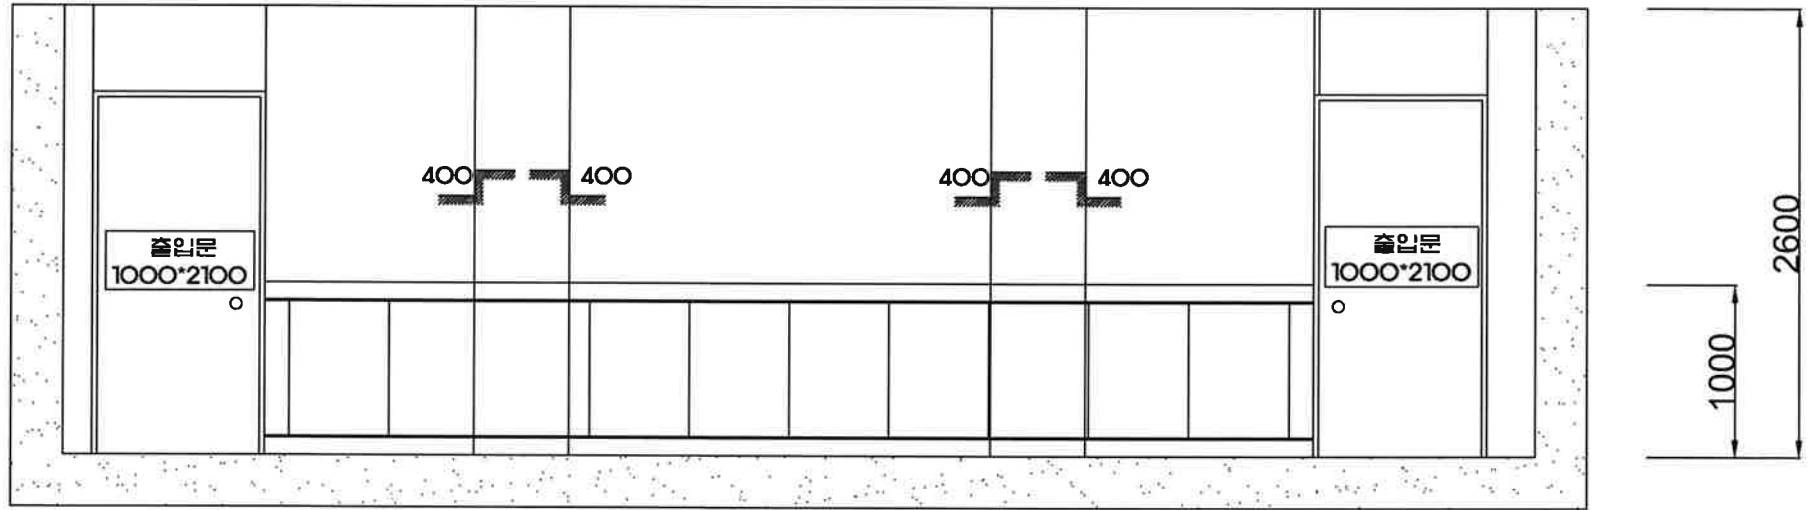


5110호 'B' 입면도(변경 전)

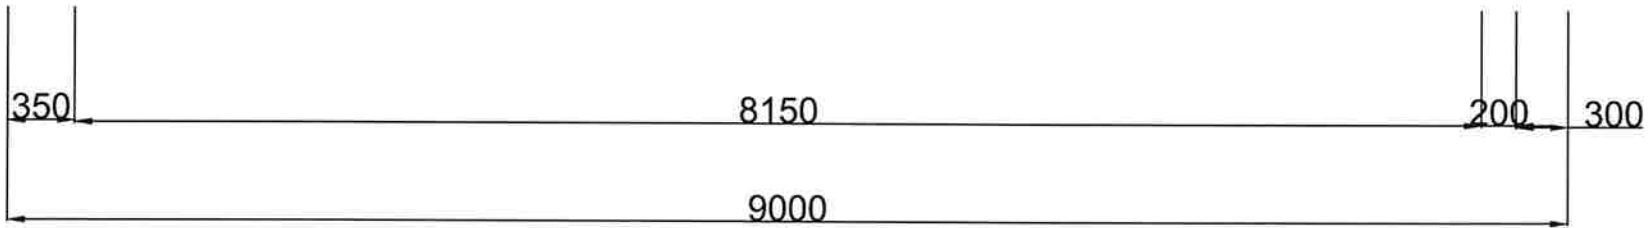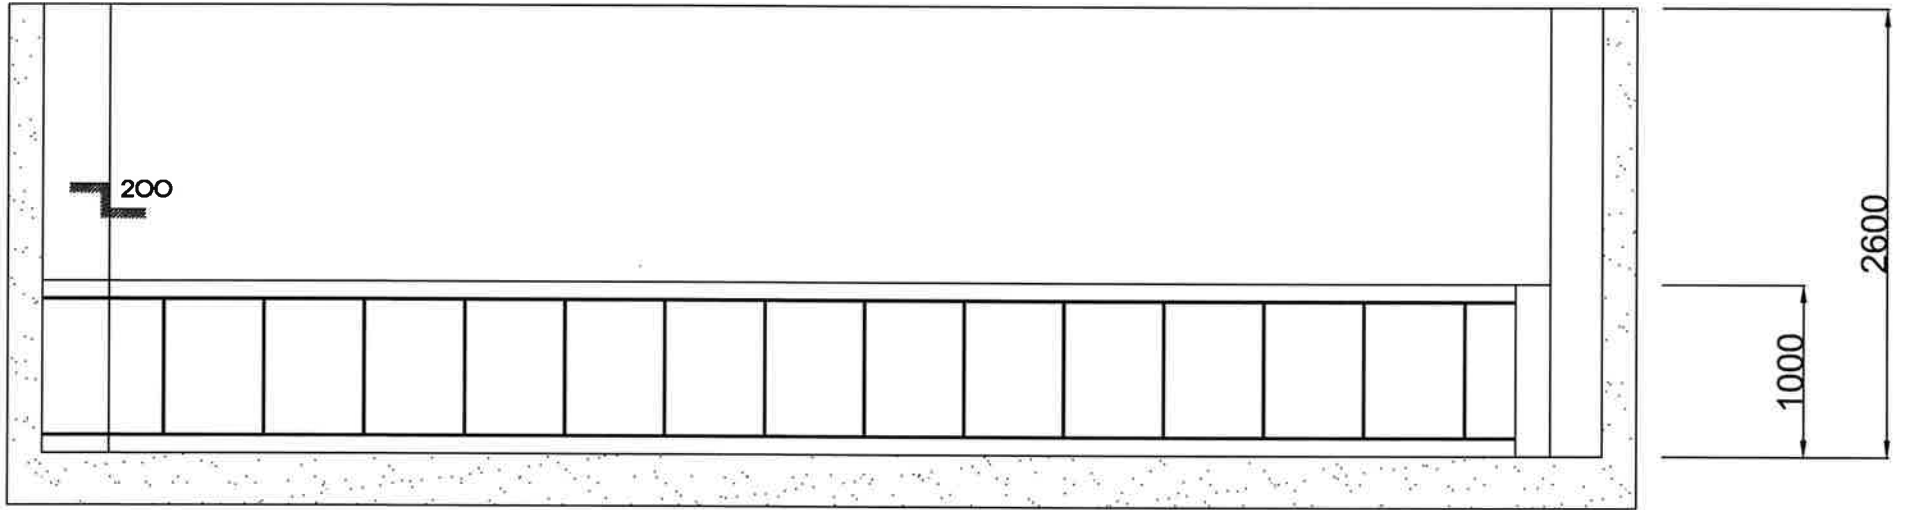


5110호 'C' 입면도(변경 전)

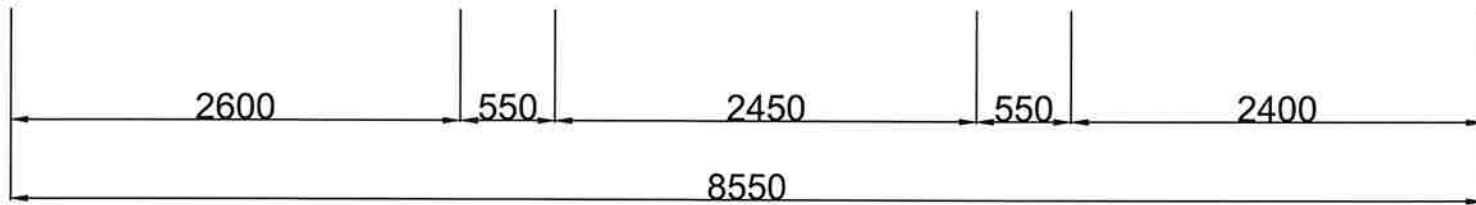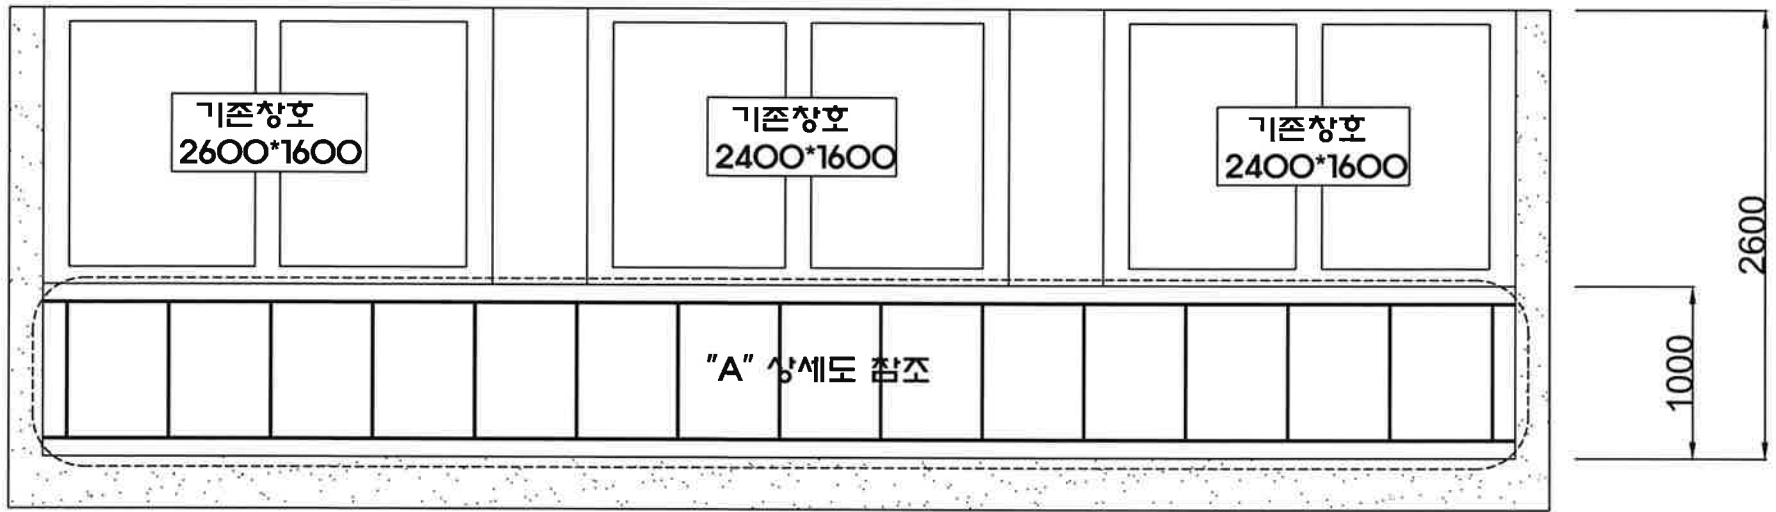

5110호 'D' 입면도(변경 전)

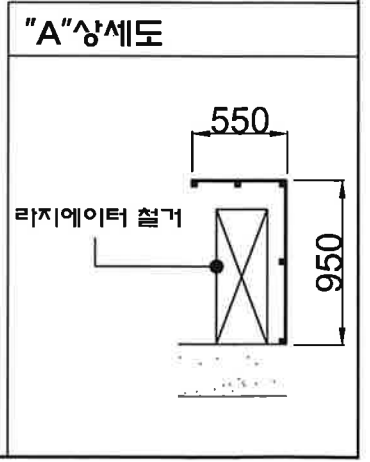


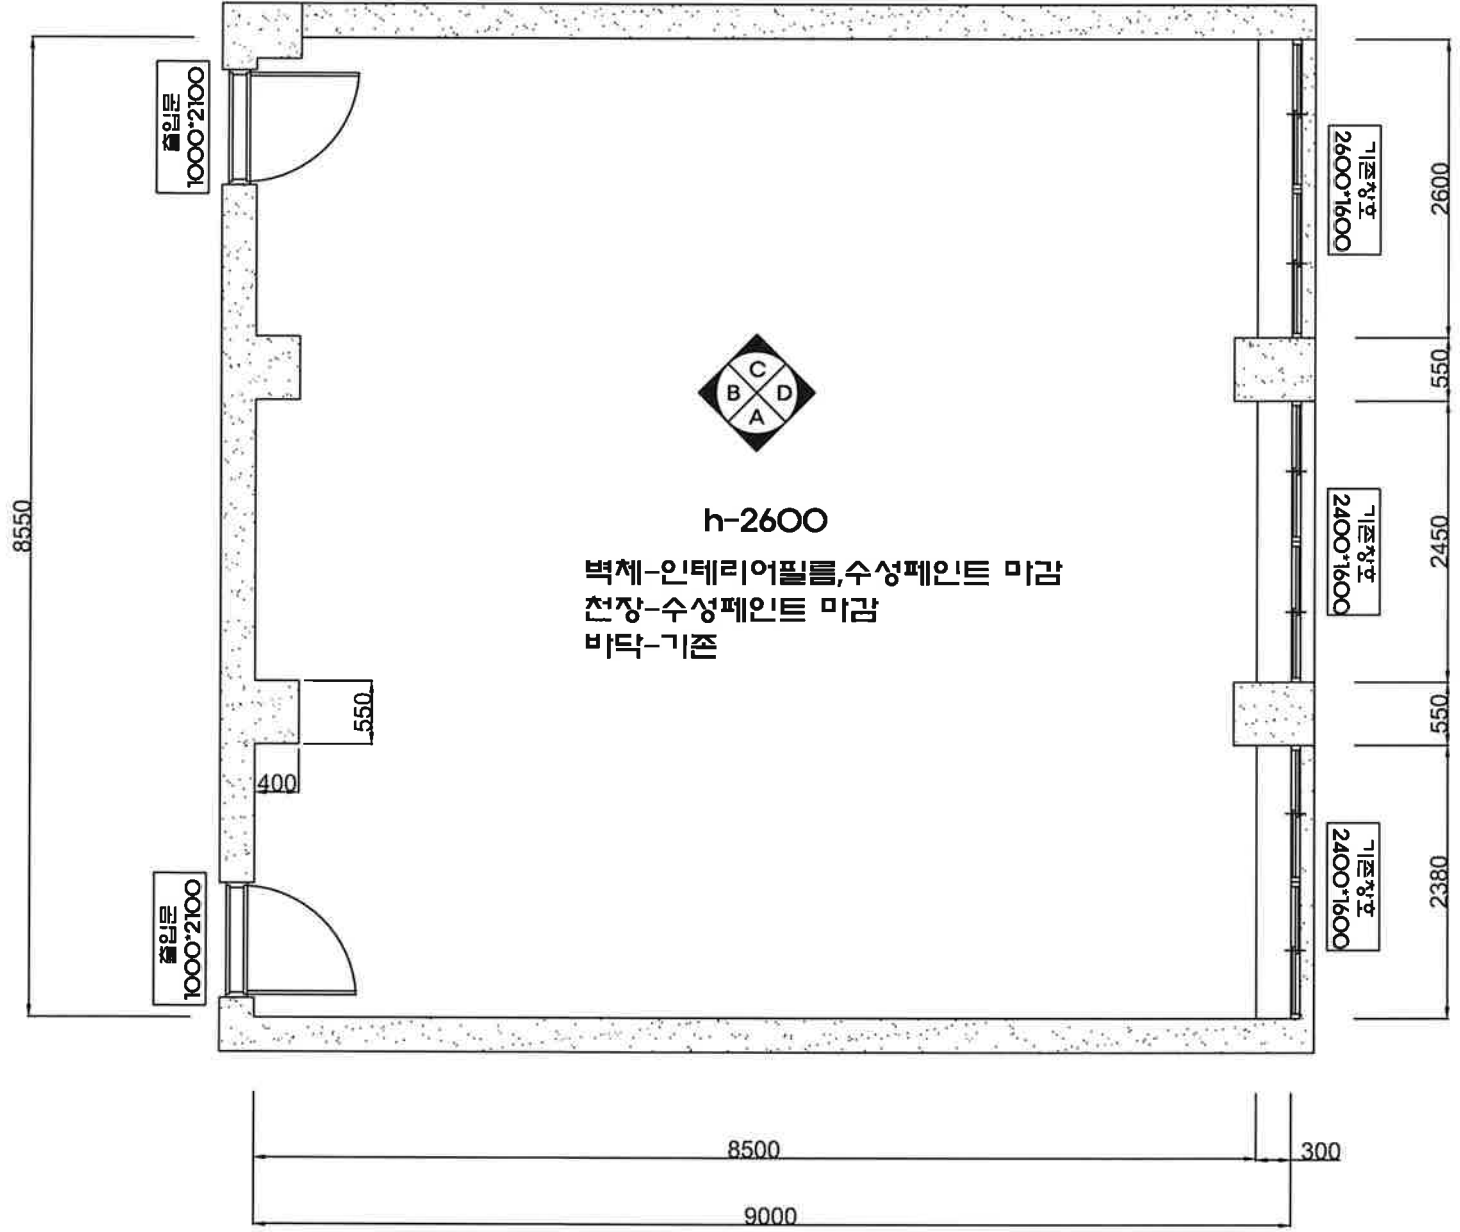

5110호 평면도 (변경 후)

인테리어필름 시공

천장 : 수성페인트 2회 칠



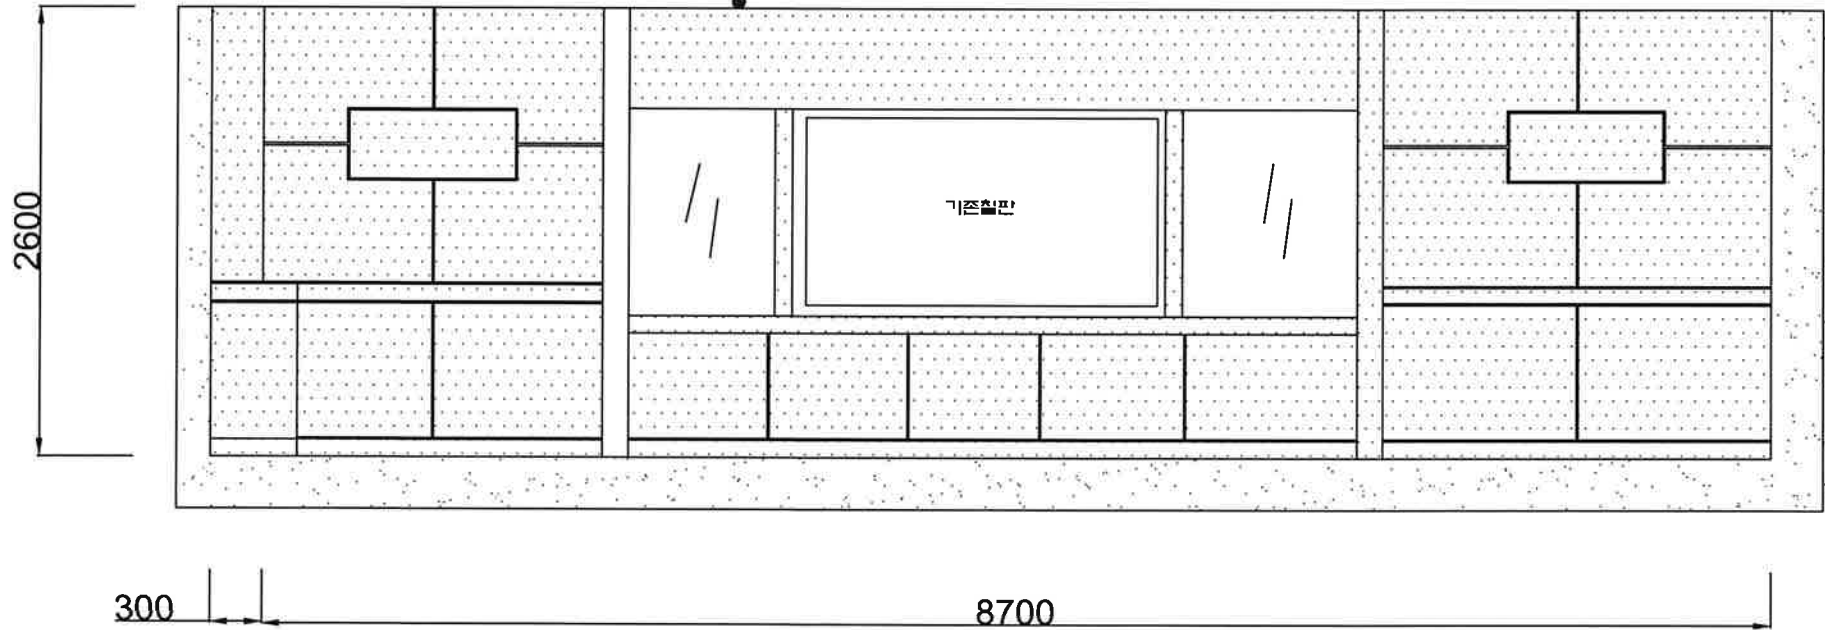


5110호 'A' 입면도(변경 후)

인테리어필름 시공(금외 공사)

천장 : 수성페인트 2회 칠

벽체 : 바탕만들기+수성페인트 2회 칠

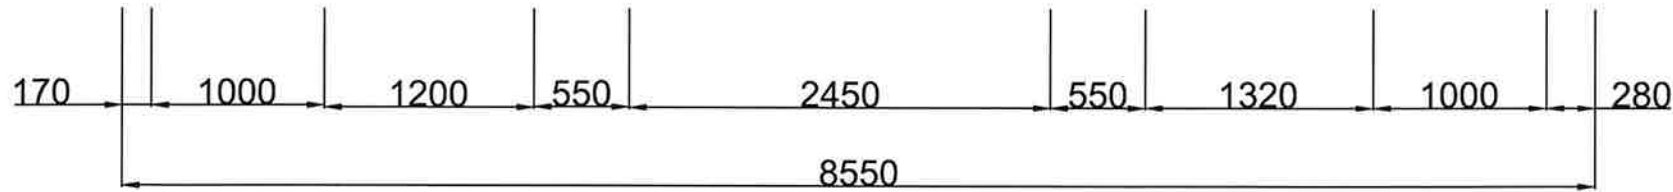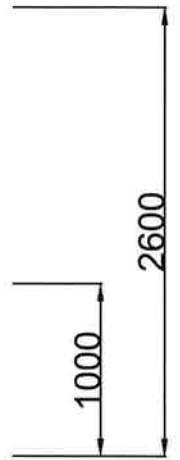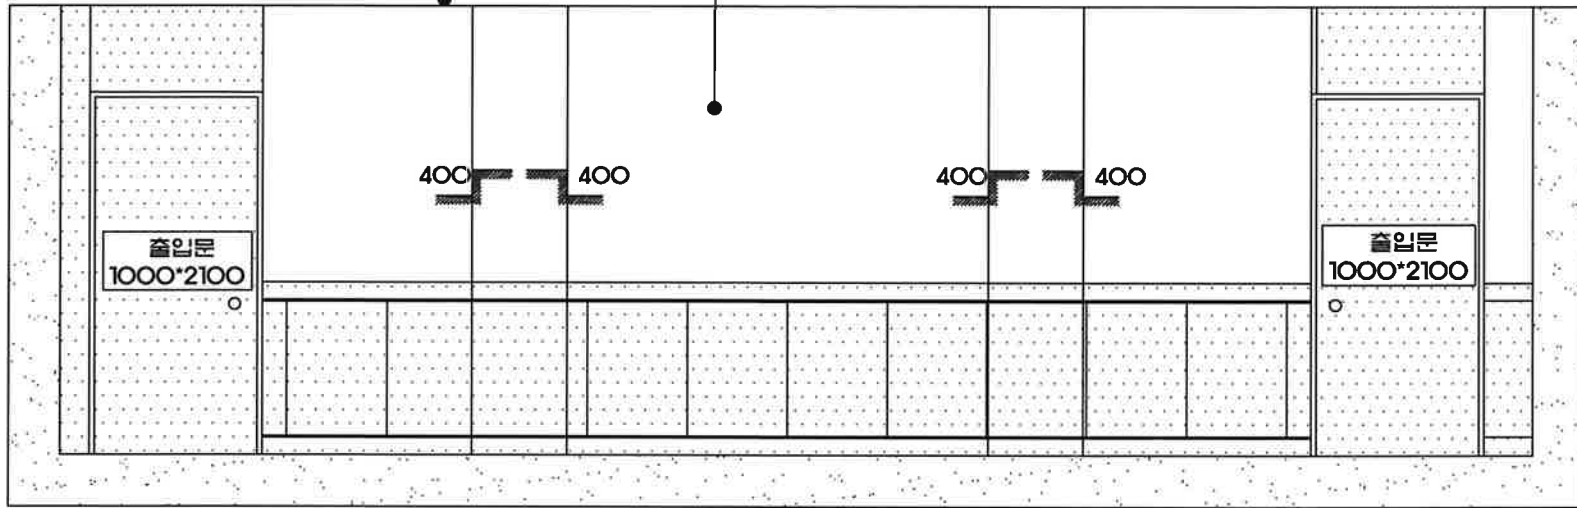

5110호 'B' 입면도(변경 후)

인테리어필름 시공

천장 : 수성페인트 2회 칠

벽체 : 바탕만들기+수성페인트 2회 칠

200

1000

2600

350


8350

300

9000



5110호 'C' 입면도(변경 후)

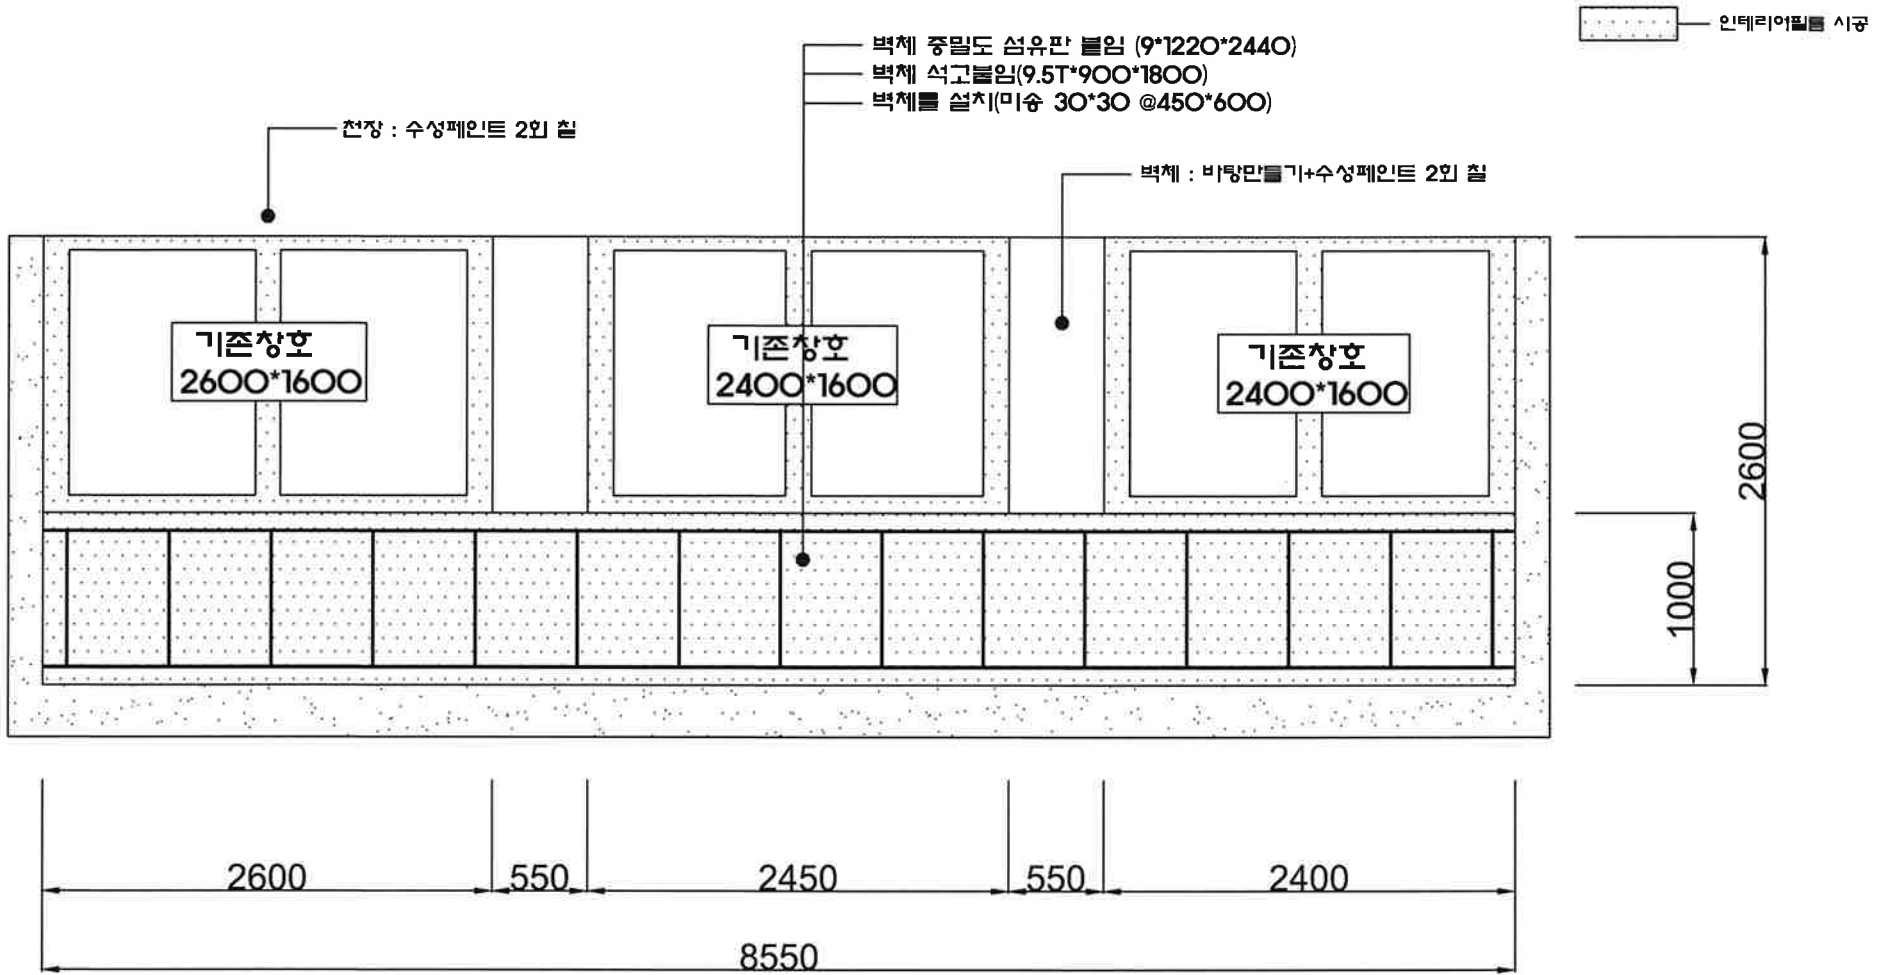

5110호 'D' 입면도(변경 후)